



LOT 3

**CROSLAND DOAK
DESIGN**

Landscape
Architecture +
Building Design



3121 Alta Vista Road
Whistler, BC V0N 1B3
604.966-8309
info@CroslandDoakDesign.com
CroslandDoakDesign.com

COPYRIGHT RESERVED. THESE PLANS AND DESIGNS ARE AT ALL TIMES THE PROPERTY OF THE DESIGNER TO BE USED FOR THE PROJECT AS INDICATED. WRITTEN CONSENT IS REQUIRED FROM THE DESIGNER PRIOR TO ANY REPRODUCTION OF THESE DOCUMENTS.

Date	Client Review Issued For
2019-01-02	Client Review

Village of Pemberton

client
**Pemberton Farm Road
Recreation Facility**

project title

Rec Plan 2018 Ph-2
drawing title



scale: 1:750

project no. 1307

L1.2
drawing no.



File name: PembertonFarmRecStg_2019_01.02.mxd L1.2 Rec Plan 2018 Ph-2

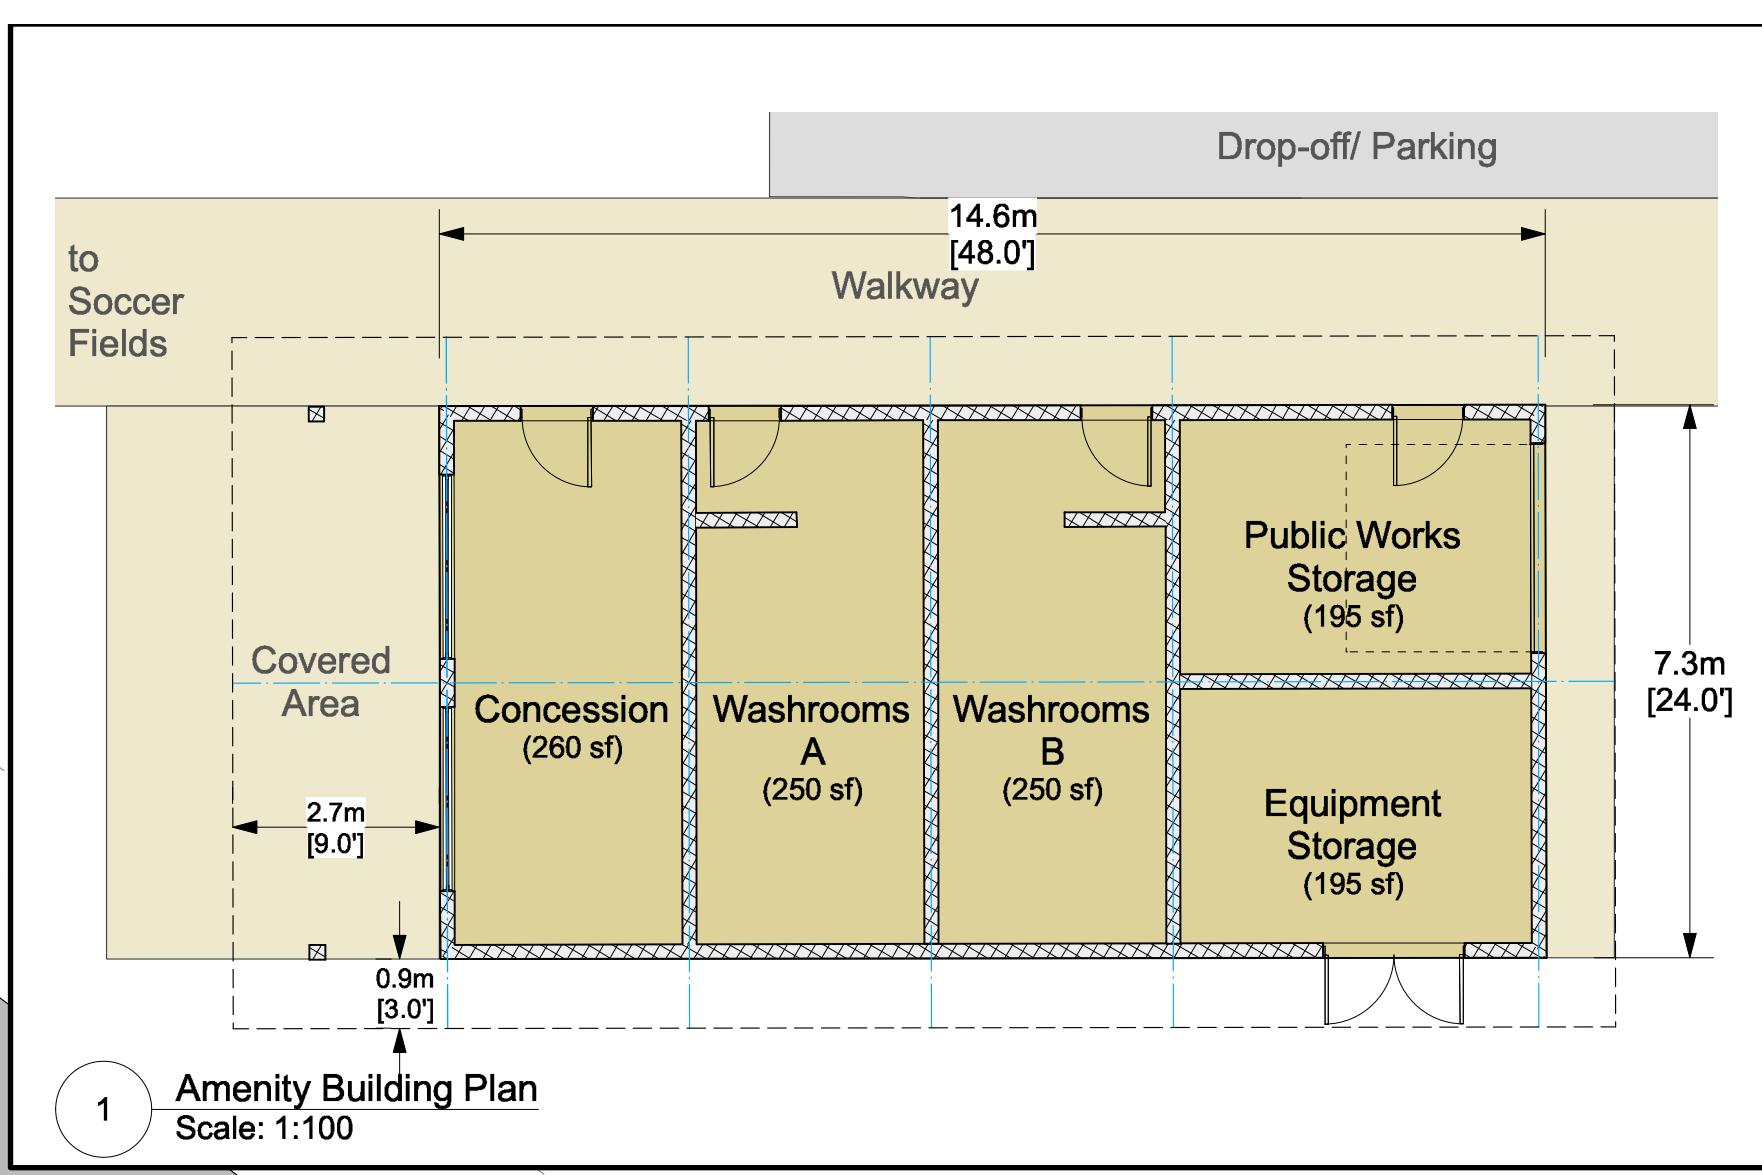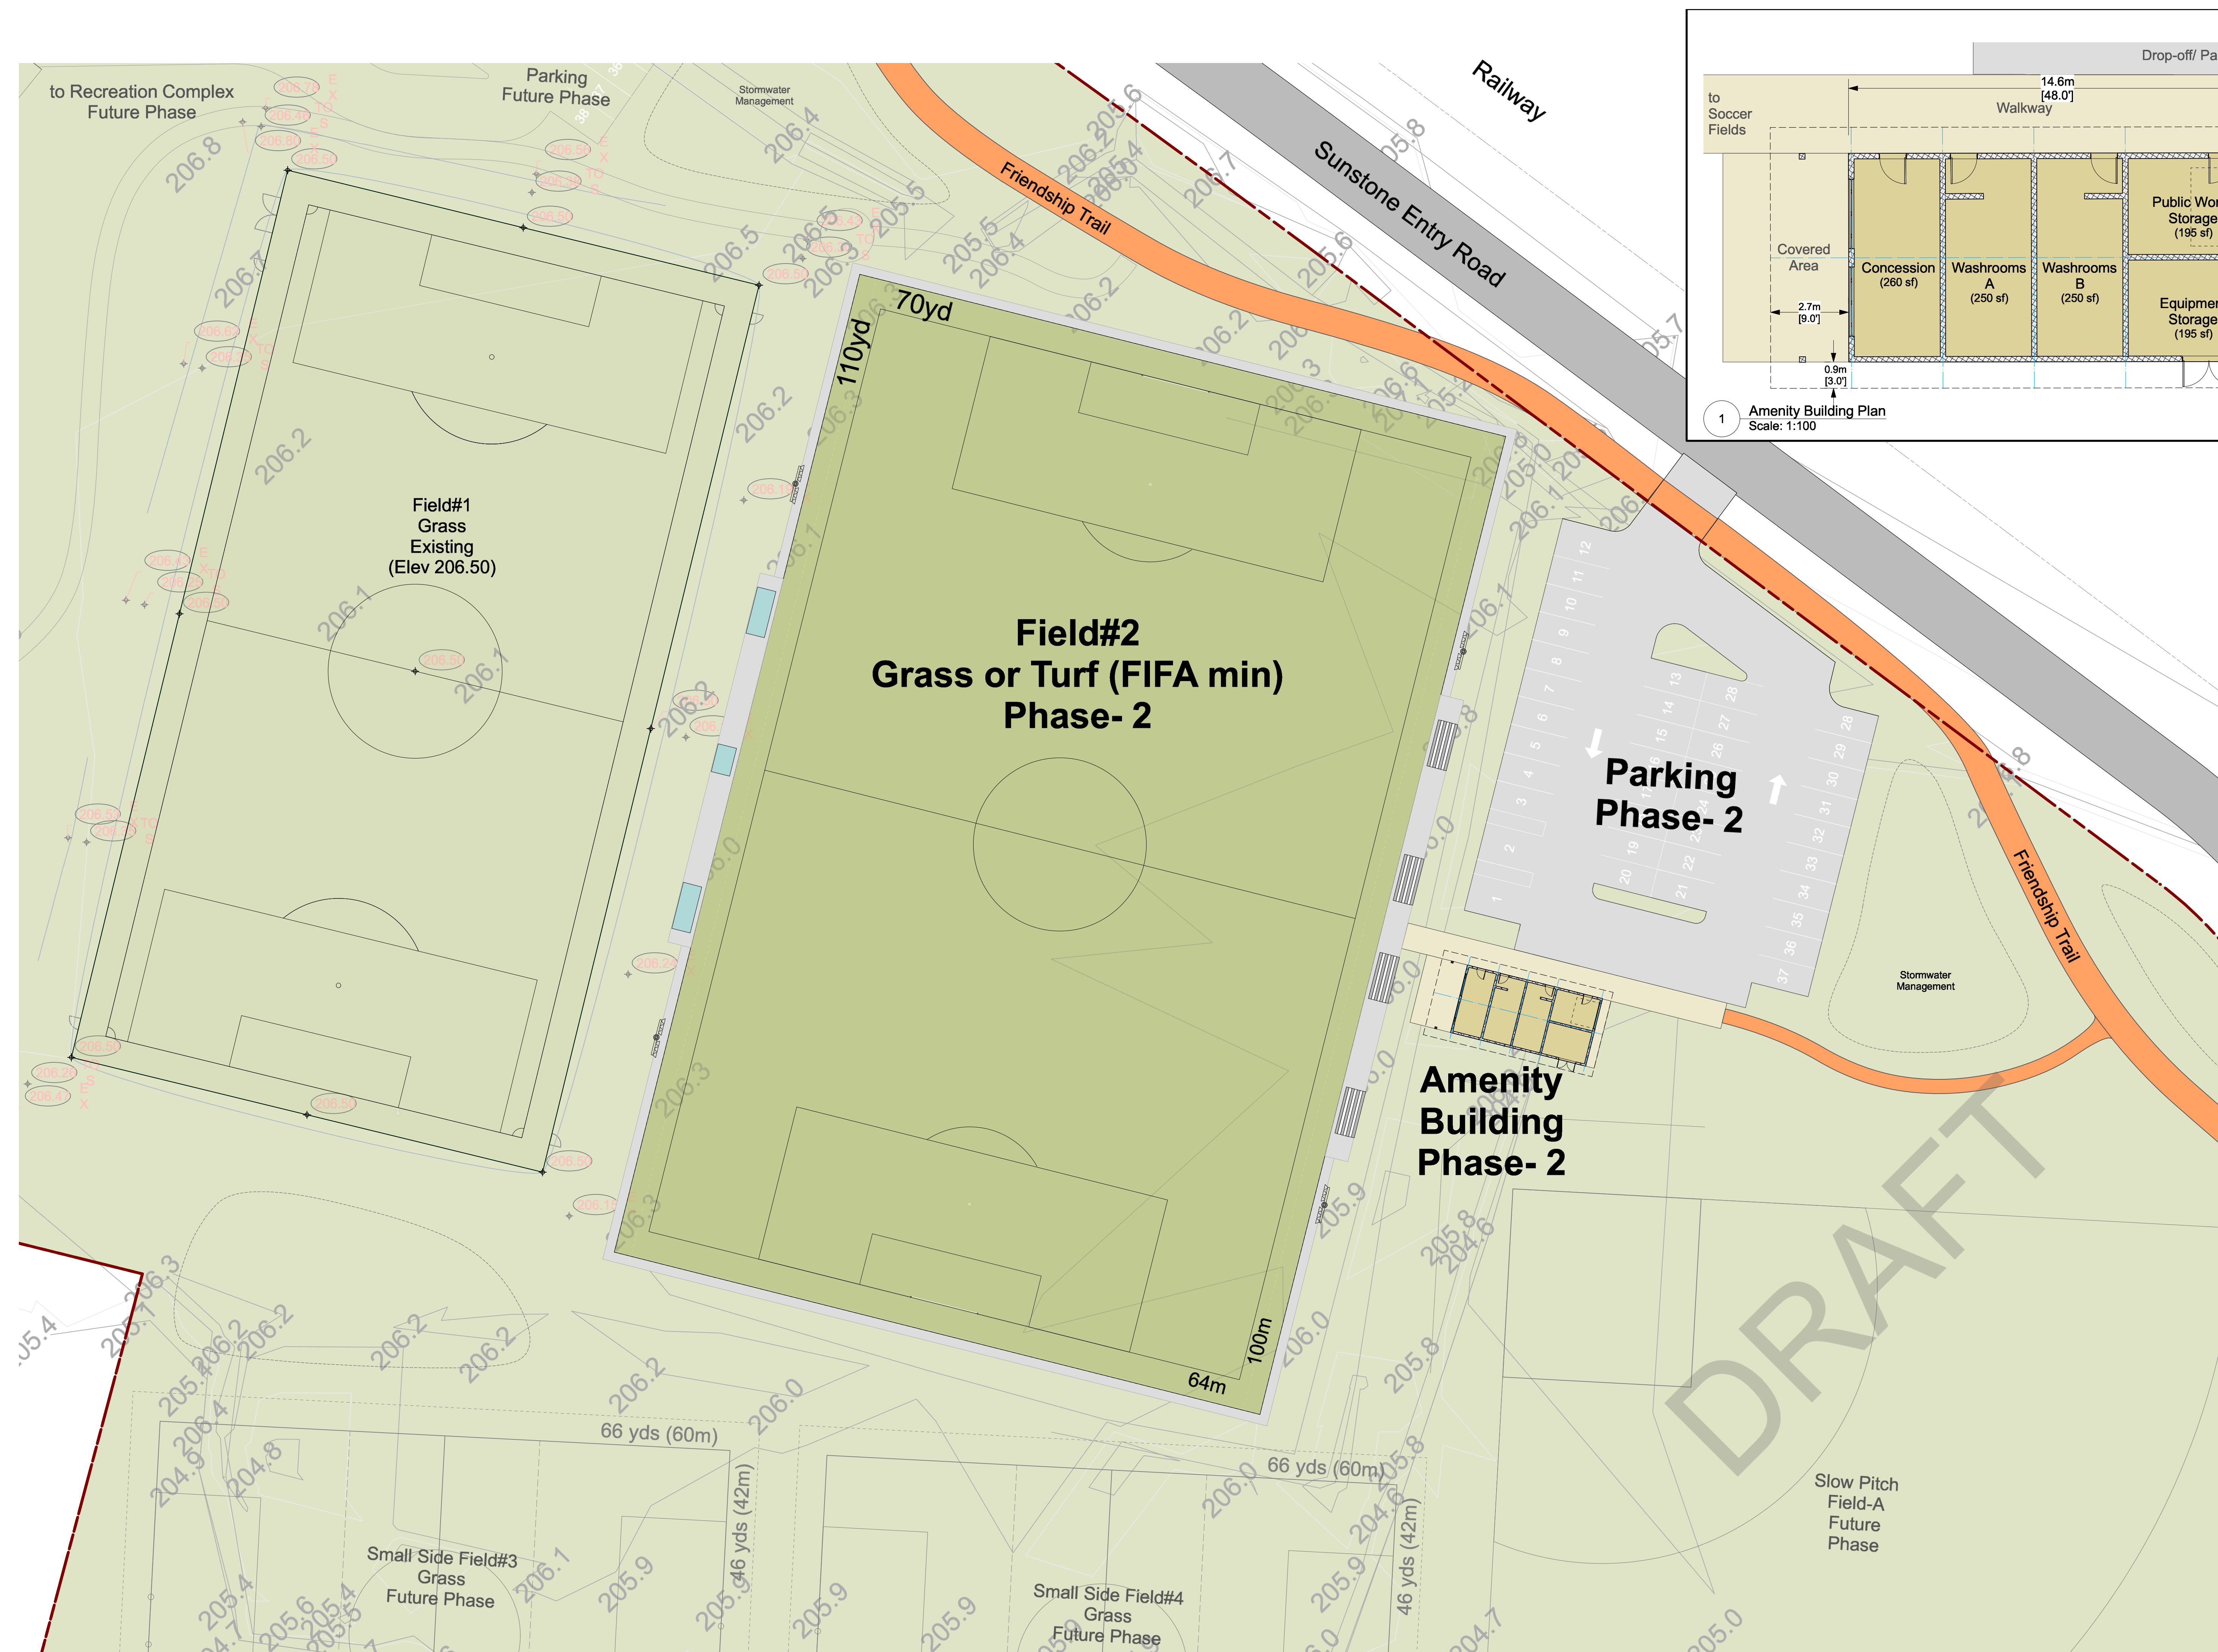

CROSLAND DOAK DESIGN
Landscape Architecture + Building Design



3121 Alta Vista Road
Whistler, BC V0N 1B3
604.966.8309
info@CroslandDoakDesign.com
CroslandDoakDesign.com

COPYRIGHT RESERVED. THESE PLANS AND DESIGNS ARE AT ALL TIMES THE PROPERTY OF THE DESIGNER TO BE USED FOR THE PROJECT AS INDICATED. WRITTEN CONSENT IS REQUIRED FROM THE DESIGNER PRIOR TO ANY REPRODUCTION OF THESE DOCUMENTS.

Date	Client Review	Issued For
2019-01-02		


Village of Pemberton
client
Pemberton Farm Road Recreation Facility

project title
Recreation Phase-2
drawing title

scale: 1:300 or as noted

project no. 1307

L1.3
drawing no.

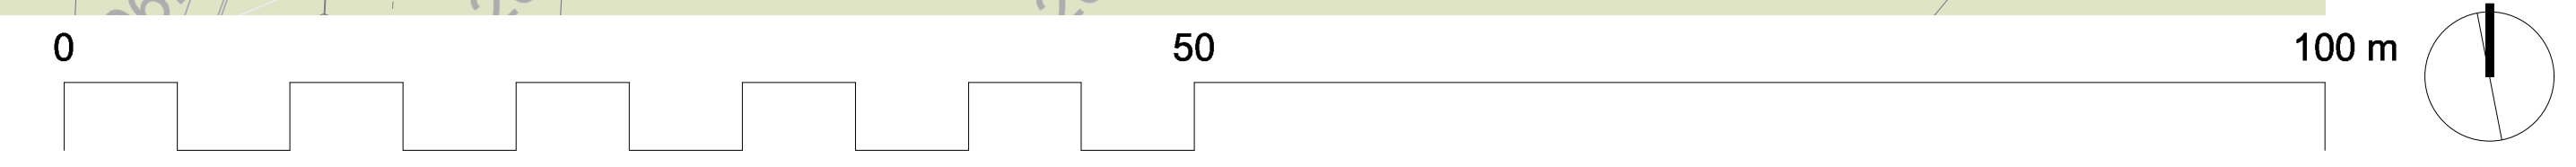

File name: PembertonFacSite_2019_01.02.dwg L1.3 Recreation Phase-2